

LOW TRAFFIC NEIGHBOURHOOD (LTN)

MERTON PARK AREA – INFORMAL CONSULTATION



Issue: 18th January 2021

Proposal

As part of Merton's LTN programme, we have been successful in obtaining funding for the introduction of a LTN, aimed at removing rat running and to encourage safe walking and cycling within your local area.

The proposals include the following measures:

- No-Entry into Sheridan Road from Mostyn Road & One-Way into Sheridan Road westbound (between Church Lane & Mostyn Road).
- No-Right Turn from Church Lane into Kingston Road.
- No-Right Turn from Kingston Road into Church Lane.
- No-Left Turn from Aylward Rd into Leafield Rd.

An Automatic Number Plate Recognition (ANPR) camera will enforce the proposed measures. Access for the emergency services, authorised service vehicles and cycles will not be affected. Please see plan overleaf.

LET US KNOW YOUR VIEWS

Consultation

To determine the level of support, we are undertaking an informal consultation between 18th January 2021 and 5th February 2021. The decision on whether or not to proceed with the next step, which would involve a statutory consultation on the proposals, will be subject to the responses received during this consultation. We would ask that you submit your questionnaire online using this link by no later than **5th February 2021**.

<https://www.merton.gov.uk/streets-parking-transport/traffic-management/low-traffic-neighbourhoods>

If however you are unable to complete the questionnaire on line and require a paper copy, please contact Traffic & Highways on 020 8545 3700, providing your full mailing address and quoting *LTN-Merton Park*.

Please note - only one vote per address

We regret that due to the number of responses received during an informal consultation, it will not be possible to reply to each respondent. We welcome your comments on this proposal, which will be noted and included within the proposed measures where appropriate.

WHAT HAPPENS NEXT

The results of the consultation along with officers' recommendations will be shared with all Ward Councillors and presented to the Cabinet Member for Regeneration, Housing and Climate Change for a decision. Once a decision is made you will be informed accordingly.

Based on this consultation feedback, the Council may consider the following:

- To abandon the scheme.
- To Proceed to a 21 day statutory consultation prior to possible implementation.
- To Implement the proposal under an Experimental Traffic Management Order.
 - *This allows the Council to implement the restrictions during the statutory consultation period.*
 - *It allows the Council to assess and monitor the restriction and its impact.*
 - *It will enable residents and other road users to experience the restrictions thereby allowing them to make informed comments during the first 6 months of the statutory consultation after implementation. At the end of the Experimental Traffic Management Order, depending on the feedback received, the Council may choose to abandon the scheme, modify it or to make it permanent.*

For all updates and additional information, please refer to the website.

<https://www.merton.gov.uk/streets-parking-transport/covid-19-transport-projects>

MERTON PARK COUNCILLORS (contact details of Ward Councillors are provided for information purposes only)


Cllr Peter Southgate peter.southgate@merton.gov.uk

Cllr Edward Foley edward.foley@merton.gov.uk

Cllr Dickie Wilkinson dickie.wilkinson@merton.gov.uk

Cllr Rebecca Lanning - Cabinet Member for Adult Social Care and Public Health. rebecca.lanning@merton.gov.uk

Cllr Martin Whelton Cabinet Member for Regeneration, Housing & Climate Change. martin.whelton@merton.gov.uk

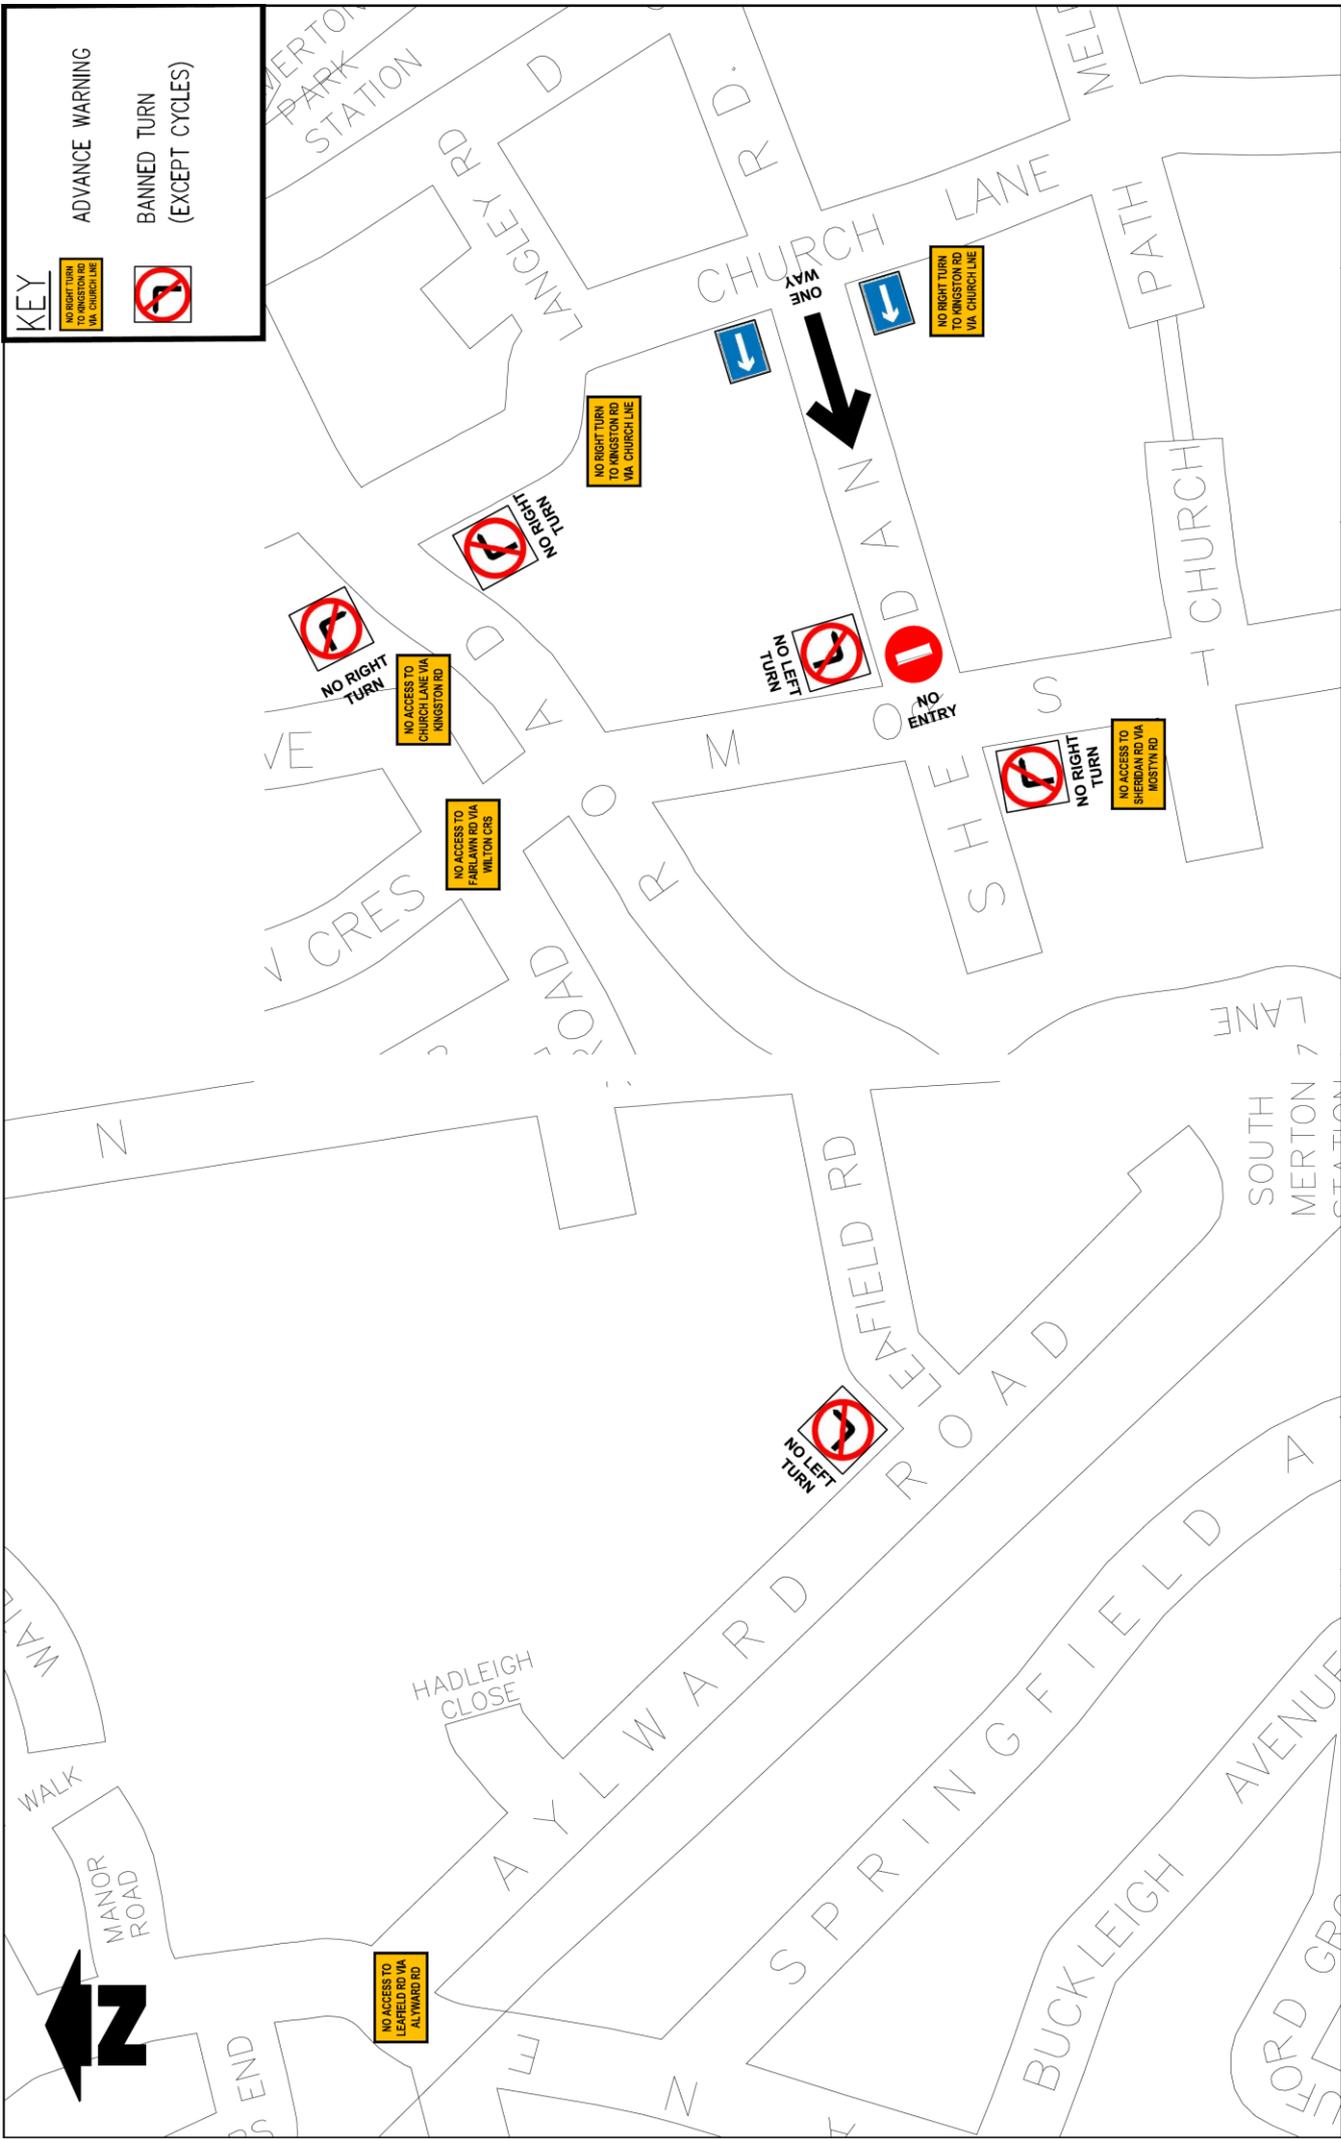

KEY

ADVANCE WARNING

BANNED TURN (EXCEPT CYCLES)

NO RIGHT TURN TO KINGSTON RD VIA CHURCH LANE

NO RIGHT TURN TO KINGSTON RD VIA CHURCH LANE

NO LEFT TURN

Notes
Do not scale from this drawing

Rev	Revisions	Drawn	Check	Appr	Date

PROJECT
COVID-19
TEMP SAFETY MEASURES

TITLE
LTN MEASURES
MERTON PARK

Drawn by JG
Checked by JG
Approved by JG

Date 21/10/20
Date
Date

Client Merton Council
Merton Civic Centre
Merton, Surrey
SM5 5DX
www.merton.gov.uk

Scale 1:2500

Classification CONSTRUCTION

Drawing No. Z400-02-05-02

Revision

Logo: Sustainable Communities environment & regeneration
FUTURE MERTON

Mapworks Ltd. This Project is for the Private Property of Merton Council. It is not to be used for any other purpose without the written permission of the Controller. Reproduction without written permission is prohibited. Copyright © and all rights reserved. London Borough of Merton. 00093209 - 2005